


G€€ÎÁU↔\æÁBÁÑ | ↔→ä↔^&Á
Nääæ^ä | ↑Á\~Á\åæÁRáb\æãÁ\$→á^

Oregon Coast Community College

OREGON COAST
COMMUNITY COLLEGE




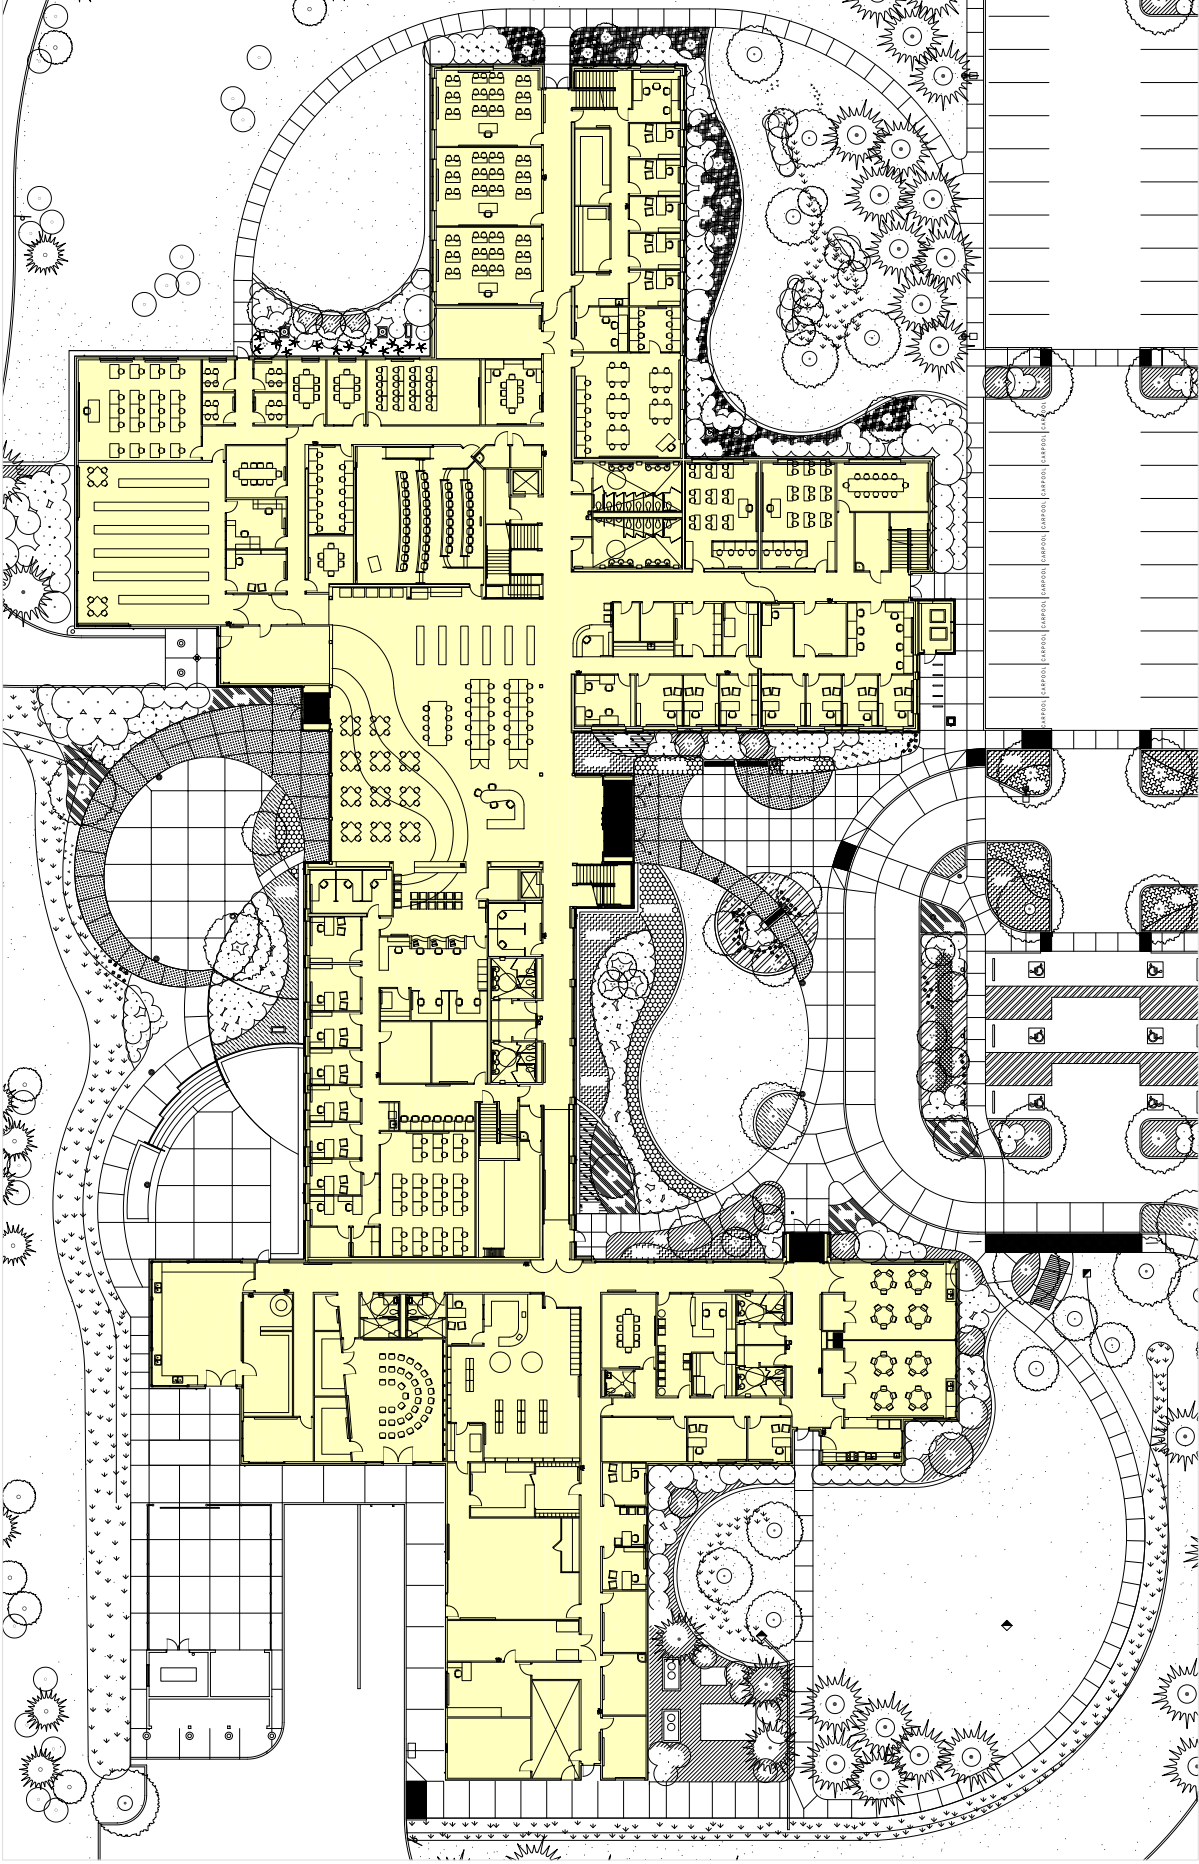


OREGON COAST COMMUNITY COLLEGE

CENTRAL CAMPUS - GROUND FLOOR

AUGUST 21, 2009


gLas
Architects, LLC

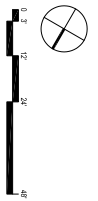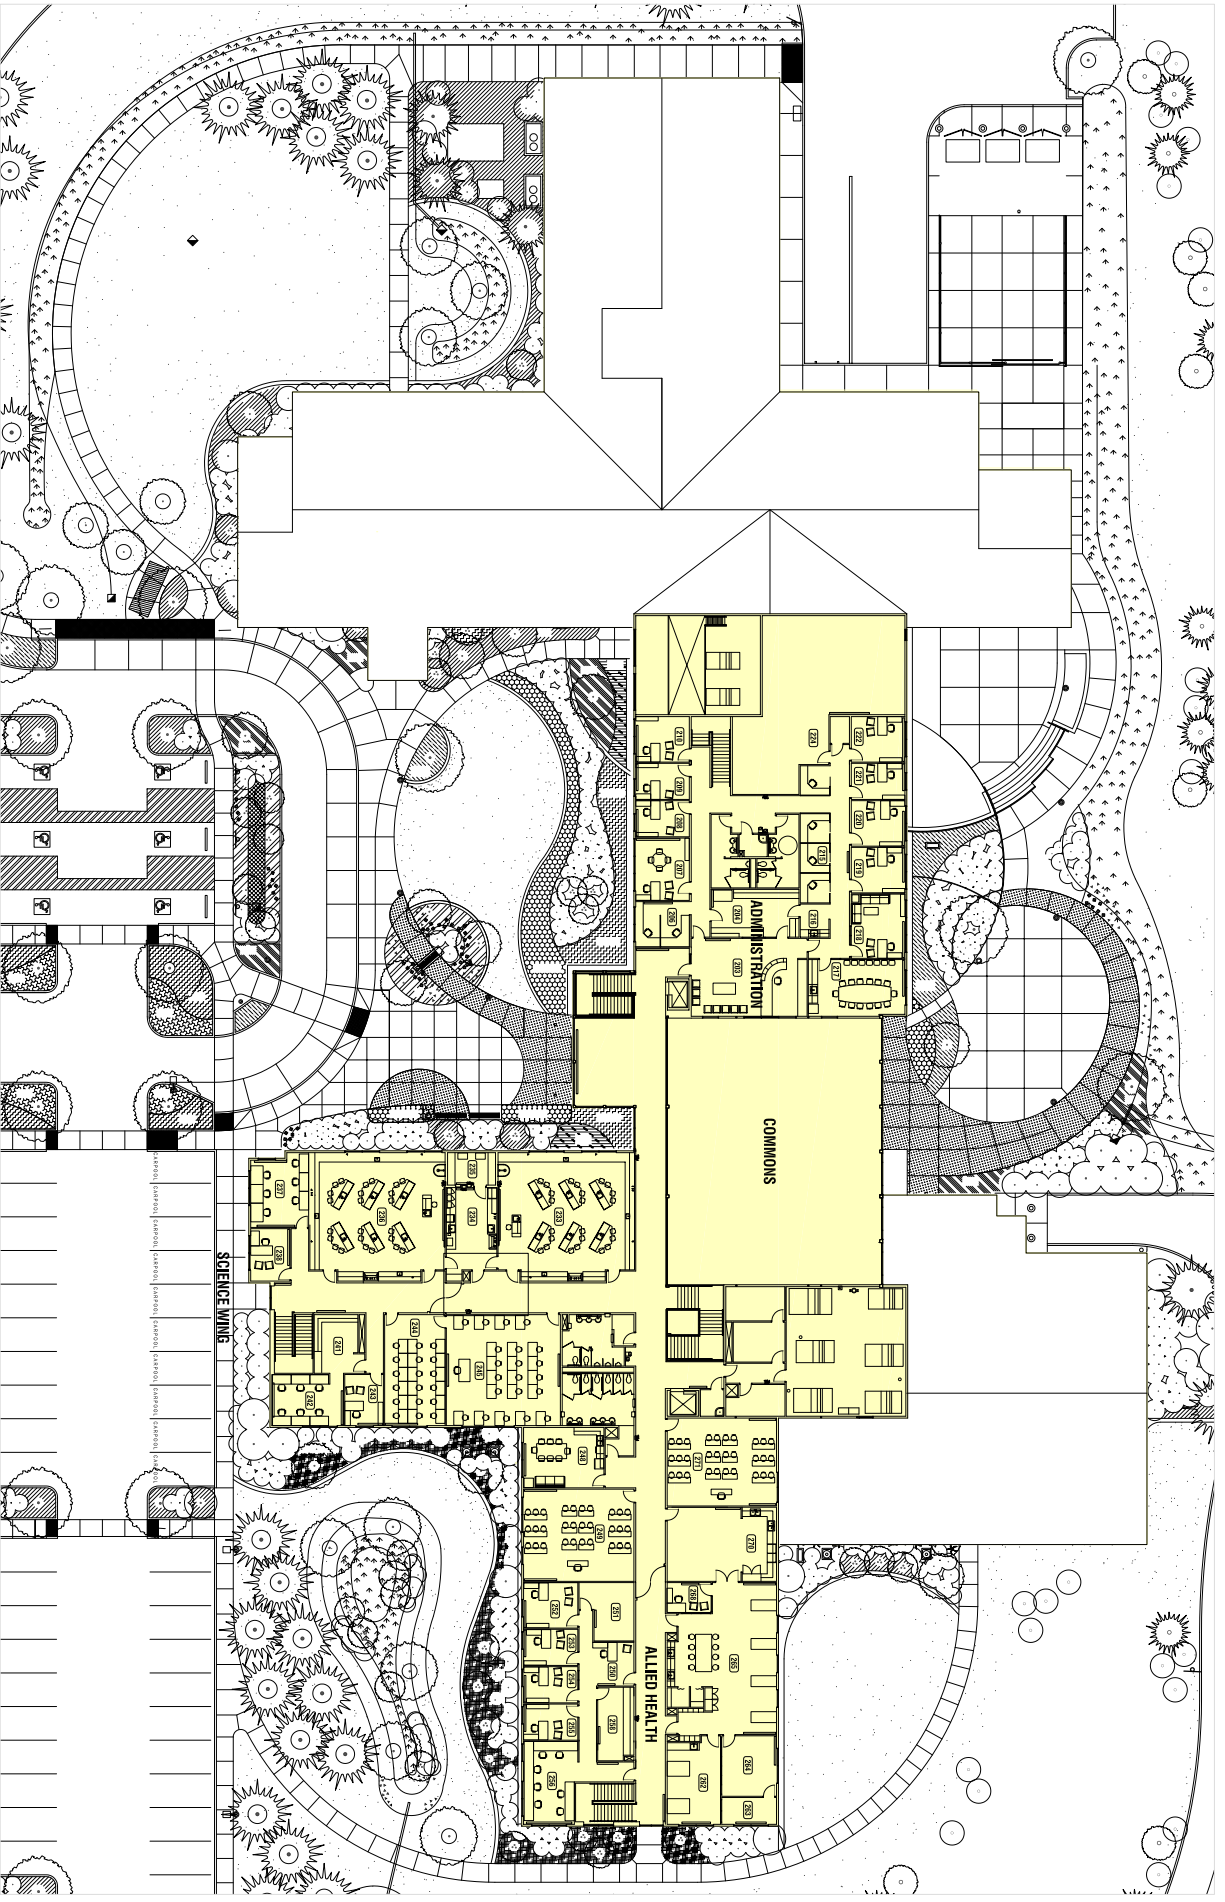

OREGON COAST COMMUNITY COLLEGE CENTRAL CAMPUS - SECOND FLOOR

AUGUST 21, 2009


gLAS
Architects, LLC

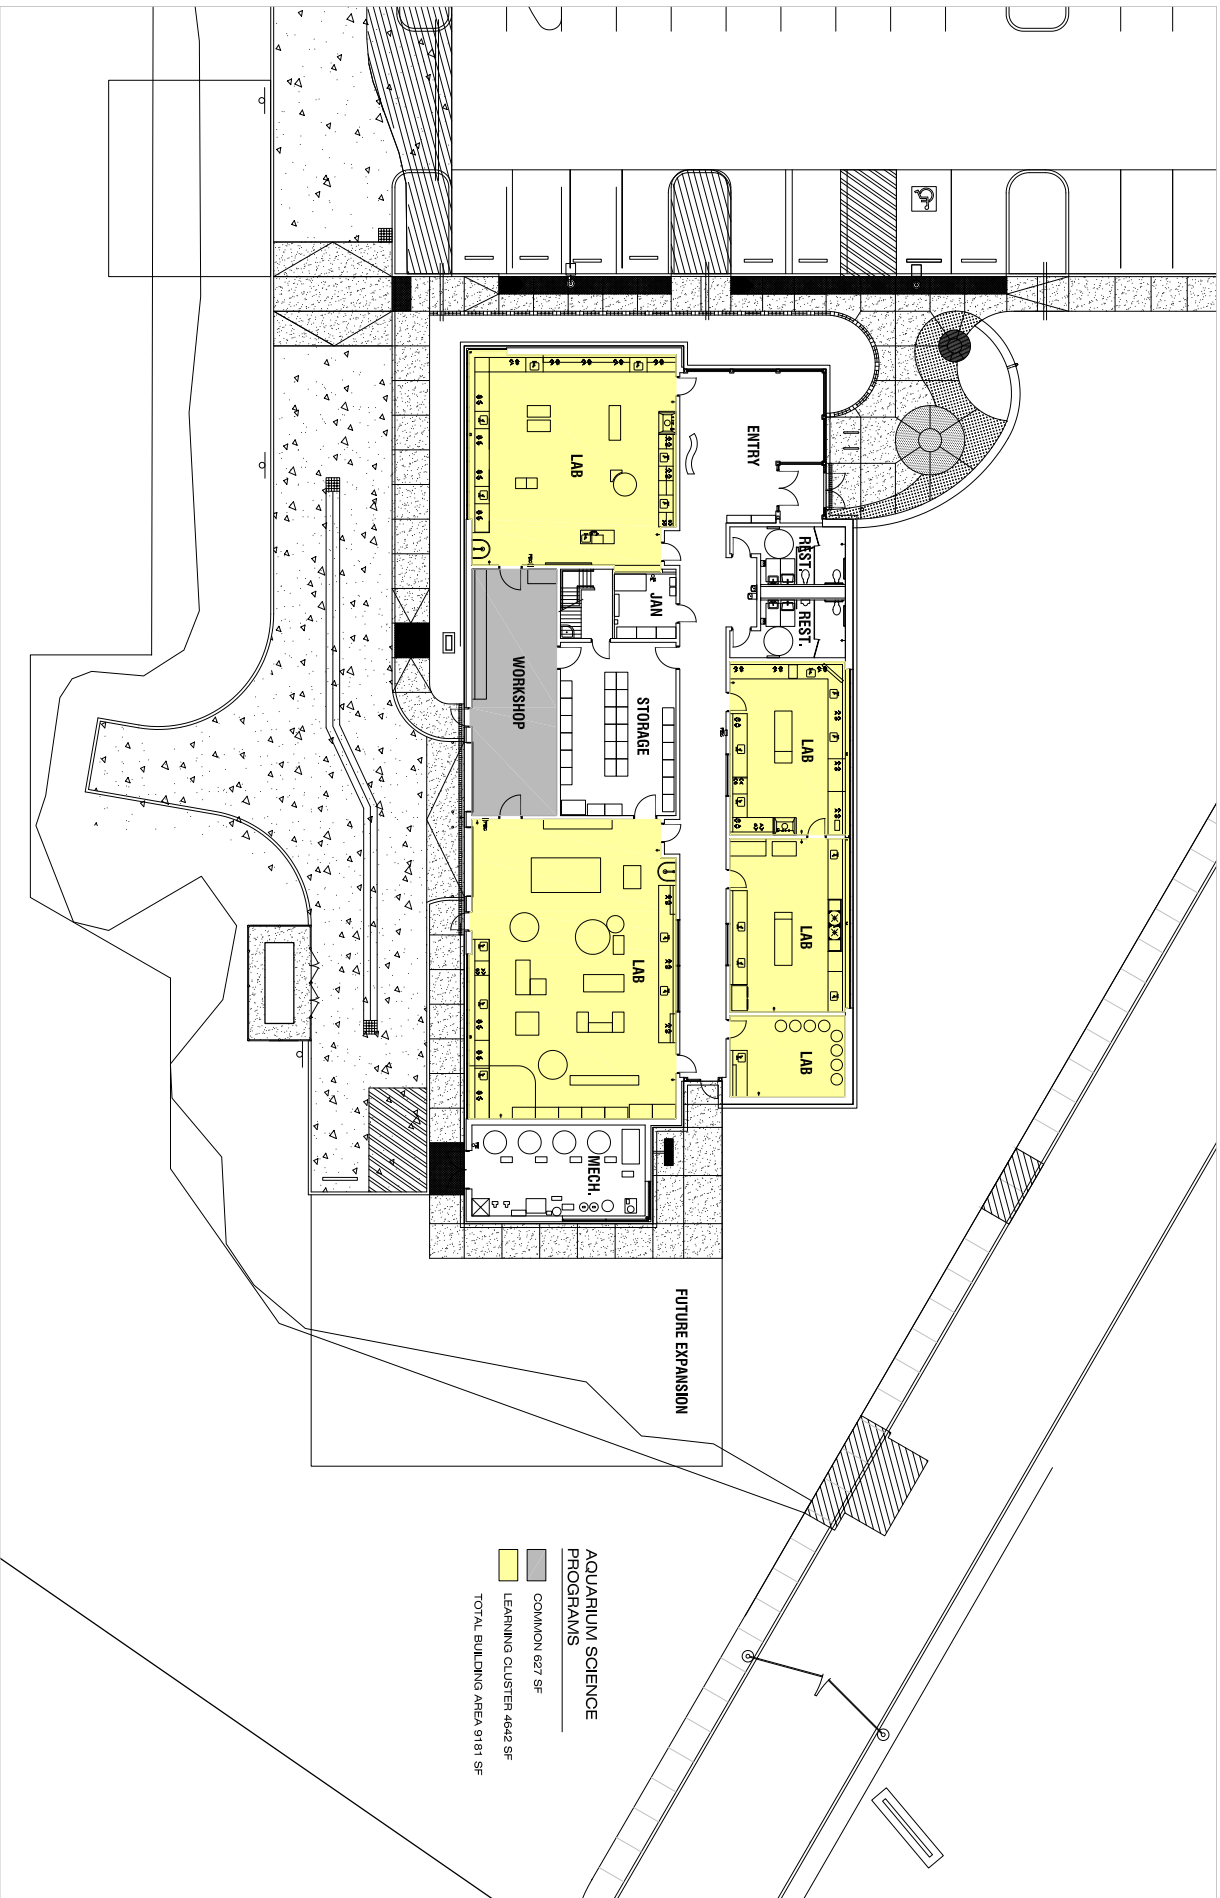

AQUARIUM SCIENCE PROGRAMS

COMMON 627 SF
LEARNING CLUSTER 4642 SF
TOTAL BUILDING AREA 9181 SF

OREGON COAST COMMUNITY COLLEGE SOUTH CAMPUS

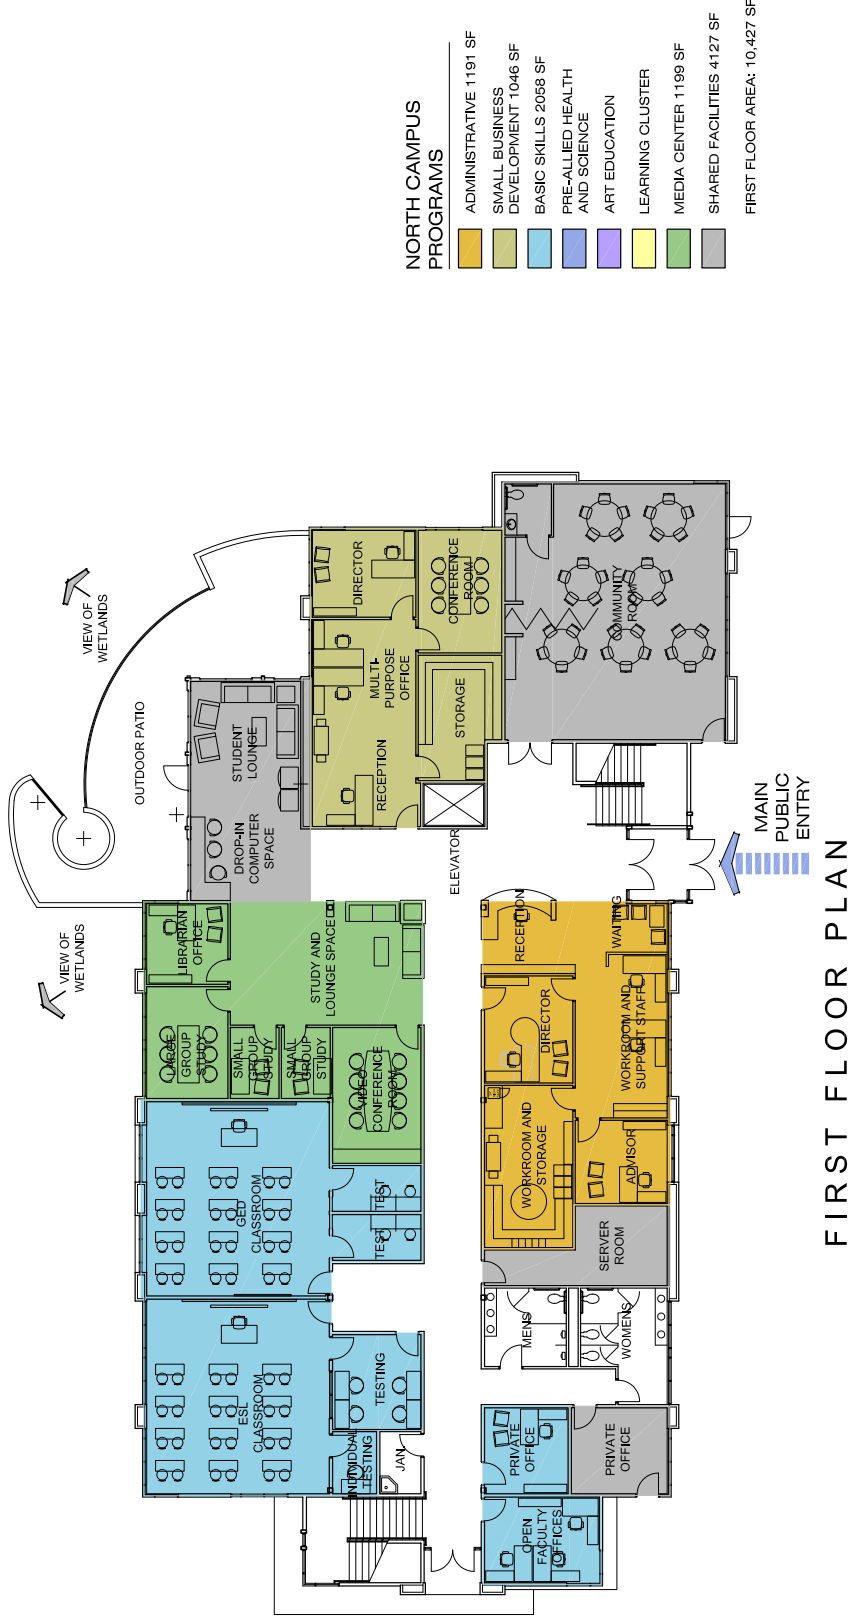

NORTH CAMPUS PROGRAMS

- ADMINISTRATIVE 1191 SF
- SMALL BUSINESS DEVELOPMENT 1046 SF
- BASIC SKILLS 2058 SF
- PRE-ALLIED HEALTH AND SCIENCE
- ART EDUCATION
- LEARNING CLUSTER
- MEDIA CENTER 1199 SF
- SHARED FACILITIES 4127 SF


FIRST FLOOR AREA: 10,427 SF

FIRST FLOOR PLAN

OREGON COAST COMMUNITY COLLEGE

NORTH COUNTY CAMPUS

FEBRUARY 5, 2018

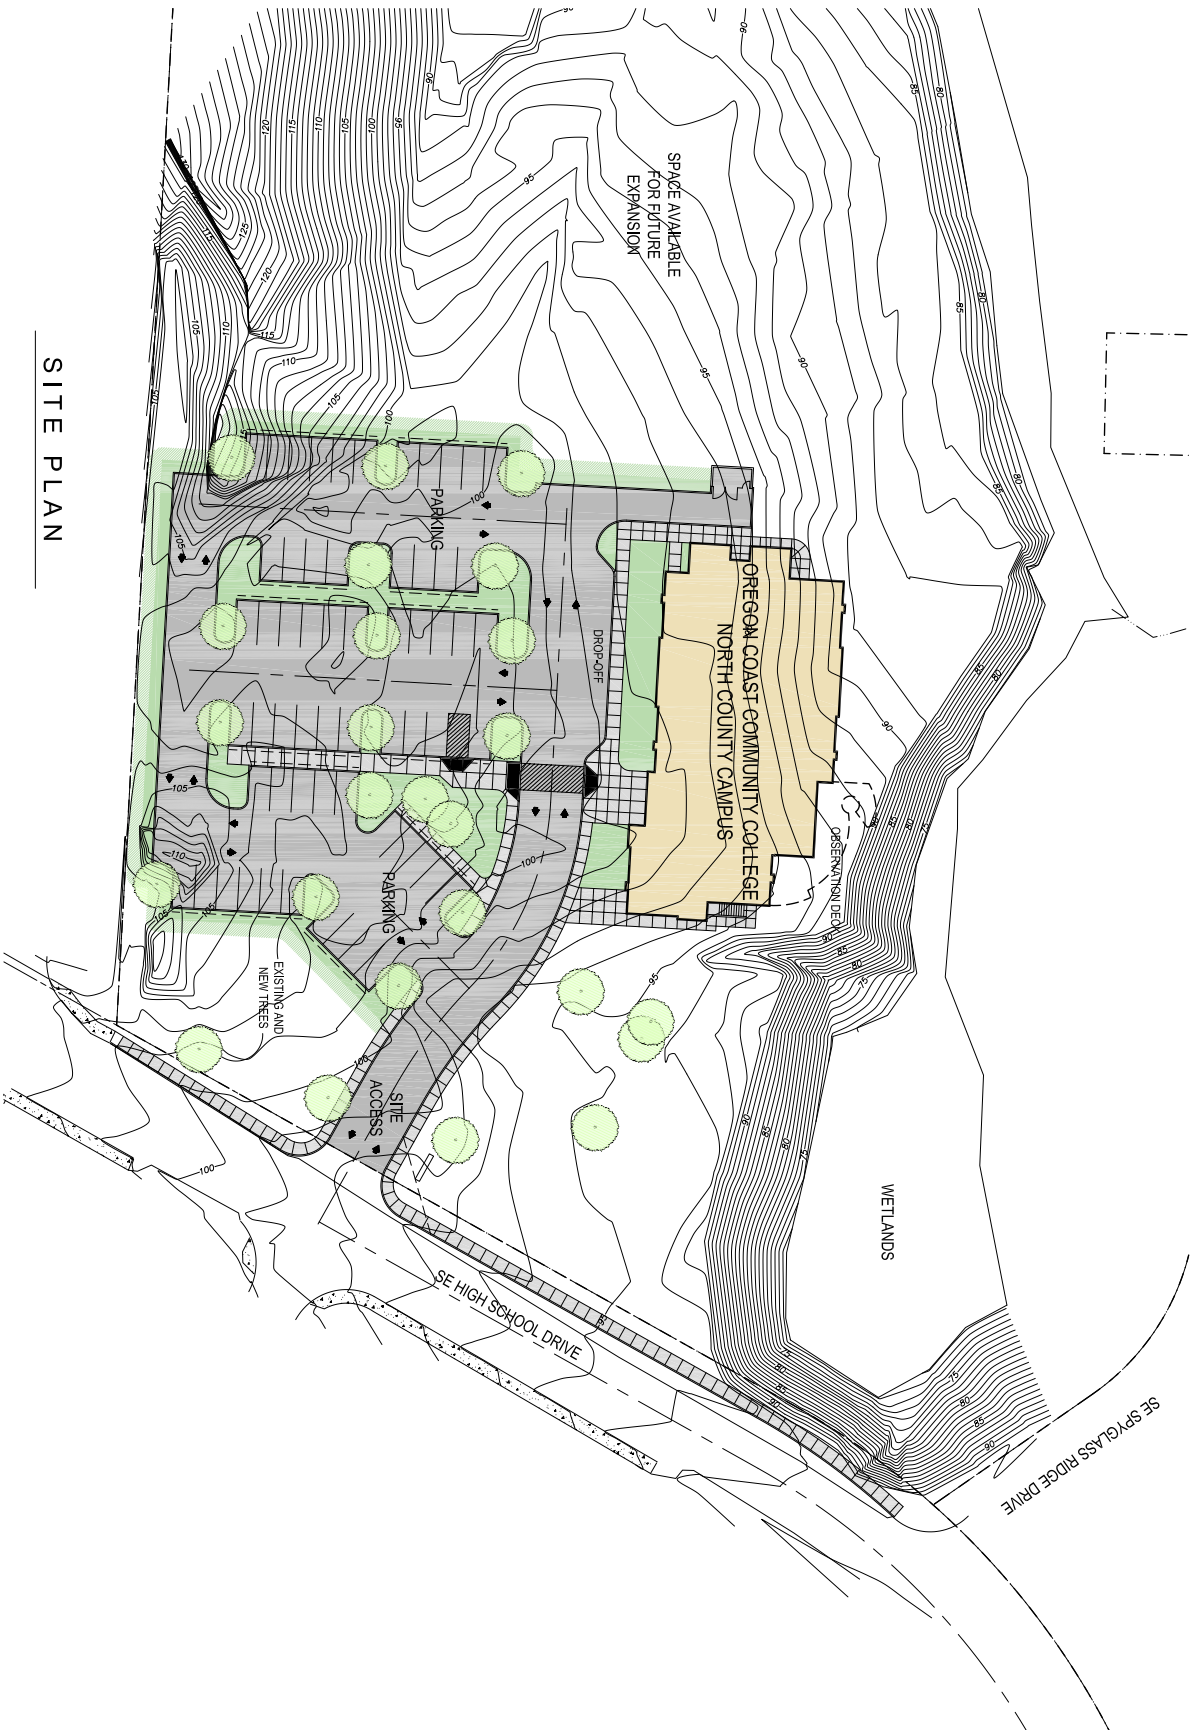

SITE PLAN

OREGON COAST COMMUNITY COLLEGE

NORTH COUNTY CAMPUS

JULY 07, 2006

BLAS
Architectural Group





JANUARY 29, 2018

gLAS
Architects, LLC

OREGON COAST COMMUNITY COLLEGE

SOUTH CAMPUS



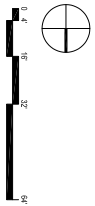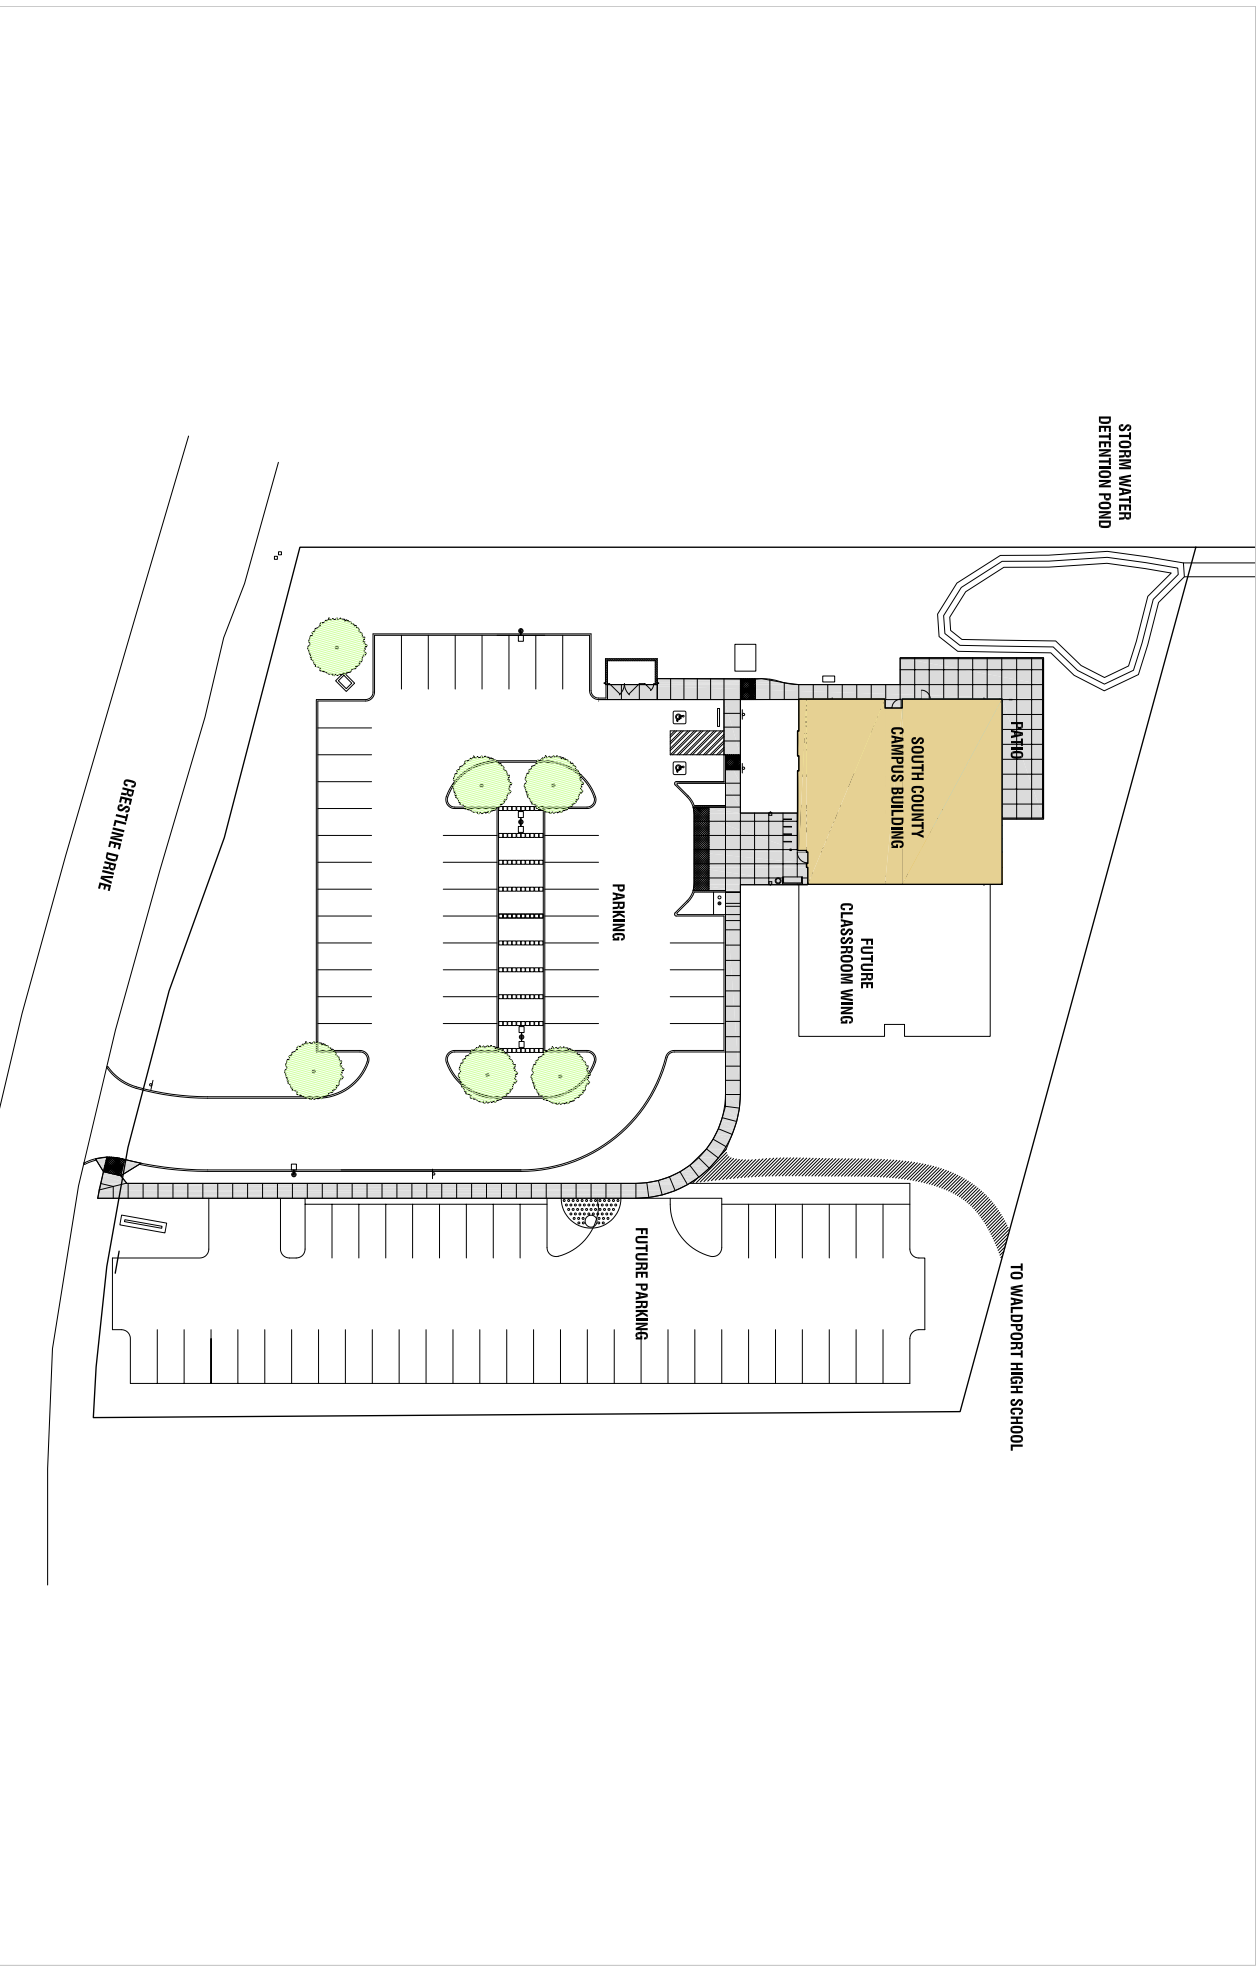

OREGON COAST COMMUNITY COLLEGE

SOUTH CAMPUS

JANUARY 29, 2018

gLAS
ARCHITECTS, LLC